


PLAN VIEW



FRONT VIEW

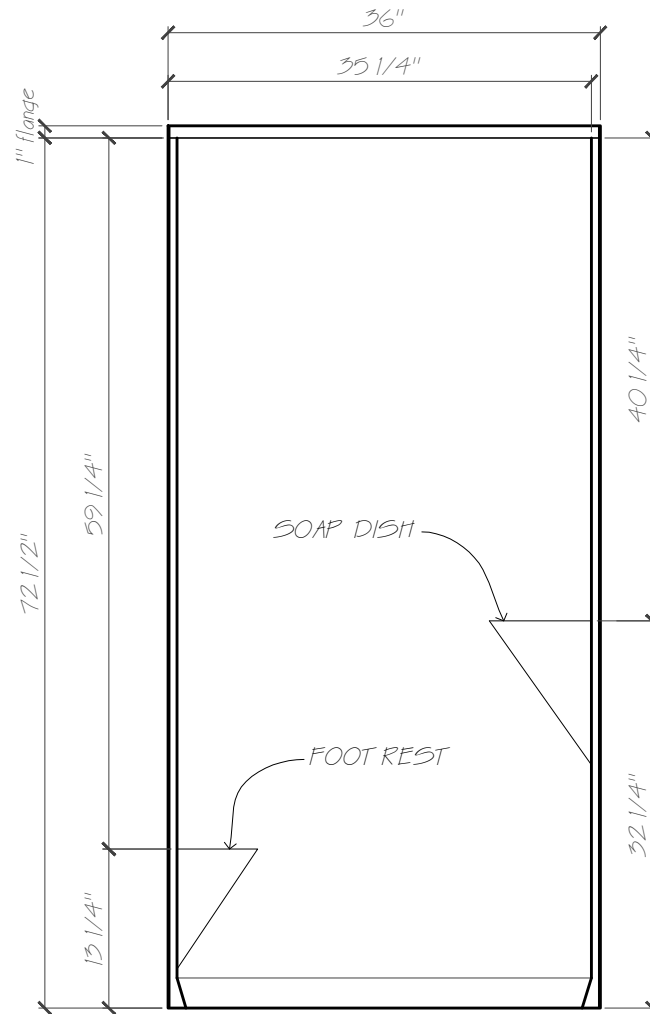

Name: KD36	
Date: 12-09-12	Scale: 3/4" = 1'
File: KD36-3d.dwg	Drawn: AA Jimenez



Phone: 604-854-5757
 Fax: 604-852-1850