




PLAN VIEW
scale: $3/4" = 1"$

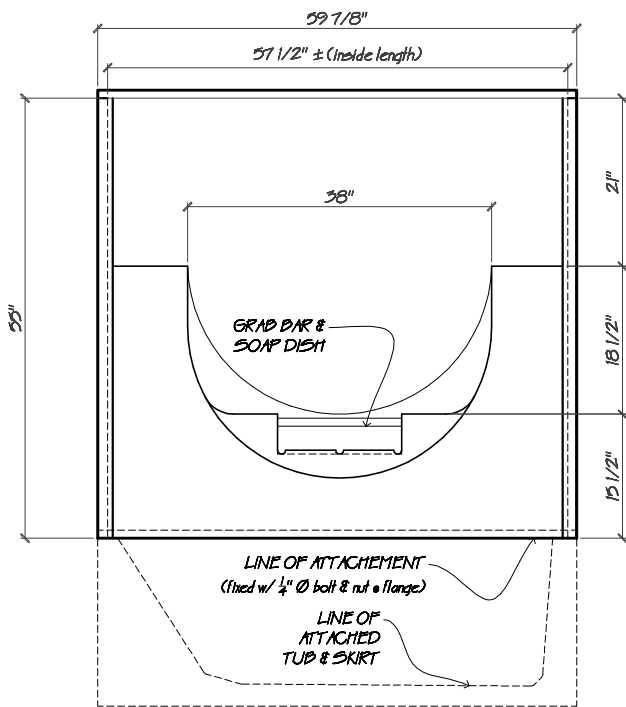

FRONT VIEW
scale: $1/2" = 1"$

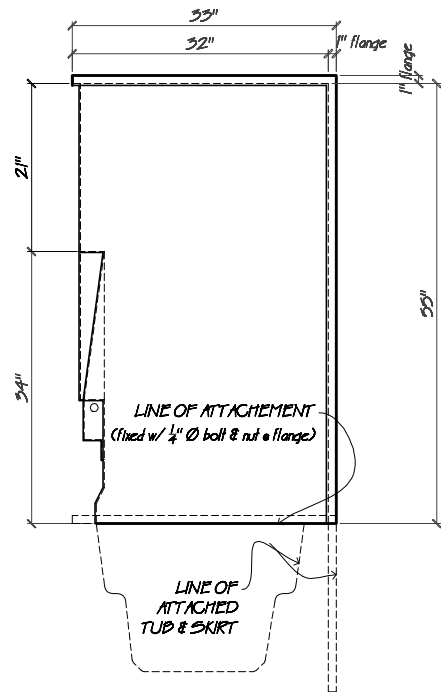

RIGHT END VIEW
scale: $1/2" = 1"$

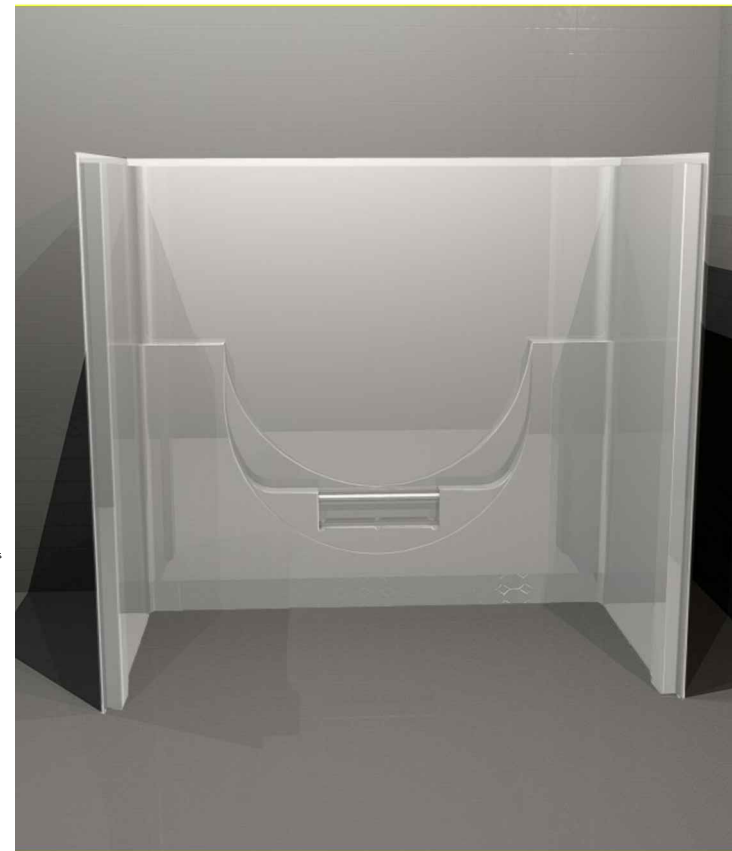

Name: SURROUND

Date: 05-09-12

Scale: as shown

File: Surround-3d.dwg

Drawn: AA Jimenez



Phone: 604-854-5757

Fax: 604-852-1850