



PLAN VIEW

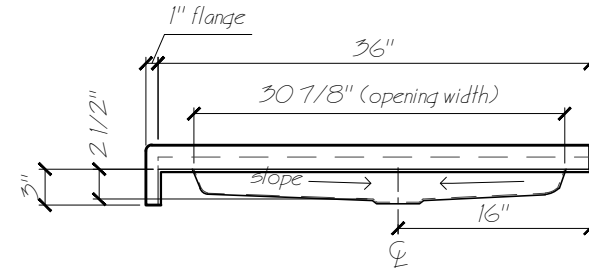

RIGHT END VIEW

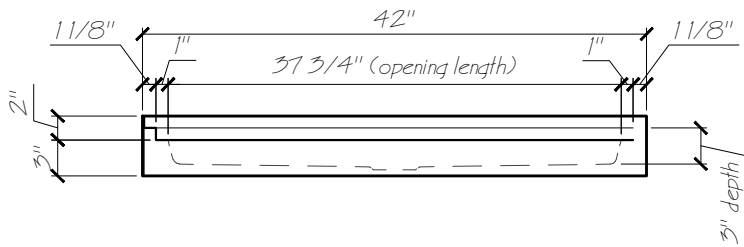

FRONT VIEW



Name: SB4236LT (42" X 36" Low Threshold)

Date: 12-16-17

Scale: 3/4" = 1'

File: SB4236LT.dwg

Drawn: AAJimenez



Phone: 604-854-5757

Fax: 604-852-1850