



PLAN VIEW
scale: 3/4" = 1"

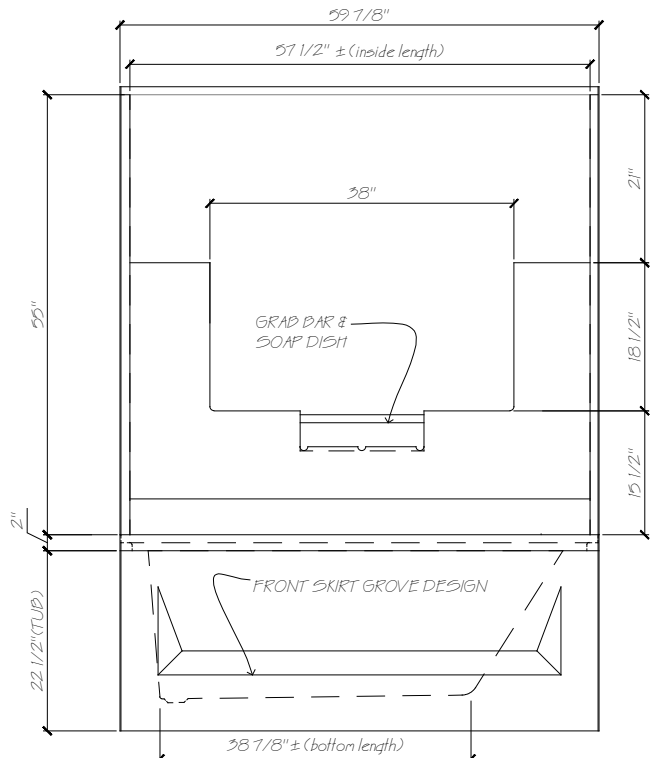

FRONT VIEW
scale: 1/2" = 1"

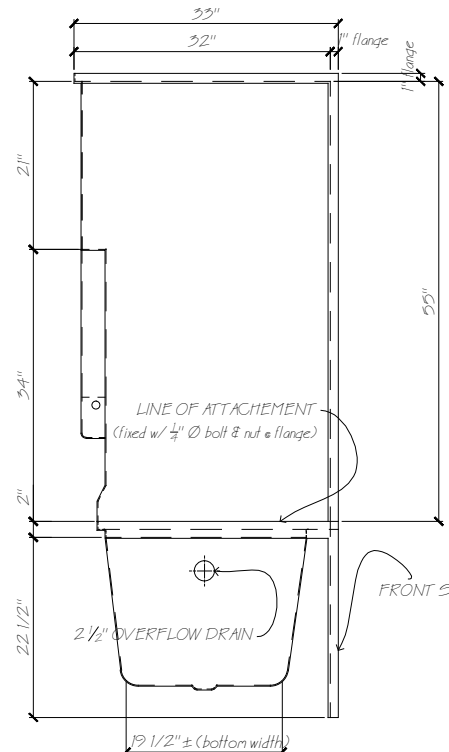

RIGHT END VIEW
scale: 1/2" = 1"

Name: SURROUND-3

Date: 07-27-16

Scale: as shown

File: surround-3.3d

Drawn: AAJimenez



Phone: 604-854-5757

Fax: 604-852-1850